



- LEGEND**
- DEVELOPMENT SITE BOUNDARY
PHASE 1 AND 2
 - SPINE ROAD (INCLUDING FOOTPATHS)
 - FOOTPATHS TO POS
 - POS LANDSCAPING
 - S278 WORKS
 - ATTENUATION BASINS
 - PUMPING STATION AND RISING MAIN
 - SURFACE WATER DRAINAGE
 - FOUL WATER DRAINAGE

- NOTES:**
- DO NOT SCALE
 - ALL INFORMATION IS PROVIDED SUBJECT TO
DETAILED DESIGN

| | | |
|---------------------|------------|-------|
| MASTER PLAN UPDATED | 22-08-2021 | P1 |
| | SNC JR MB | |
| FIRST ISSUE | 21-08-2021 | P0 |
| | SNC JR MB | |
| Issue Details | | |
| Dwn | Chd | App'd |

Client PRELIMINARY

DEVONSHIRE PROPERTIES

Project
MASTIN MOOR

Dwg Title
PROPOSED
INFRASTRUCTURE PLAN
PHASE 1 & 2



| | | |
|--------------------------------------|------------------------|---------------------------------------|
| Dwg No. 22188-IML-00-XX-DR-C-2600 | | Revision P1 |
| Scale 1:1000 | Date SEPTEMBER 2021 | Frame Dimensions mm (A1) 791 x 544 |
| Drawn SNC | Checked JR | Approved MB |

London
Kent
Derbyshire
Manchester
Stirling

IDOM

Cromford Mills, Mill Lane, Matlock, Derbyshire DE4 3RQ
t: +44(0)1773 823 988 e: info.derbyshire@idom.com

SCALE 1:1000

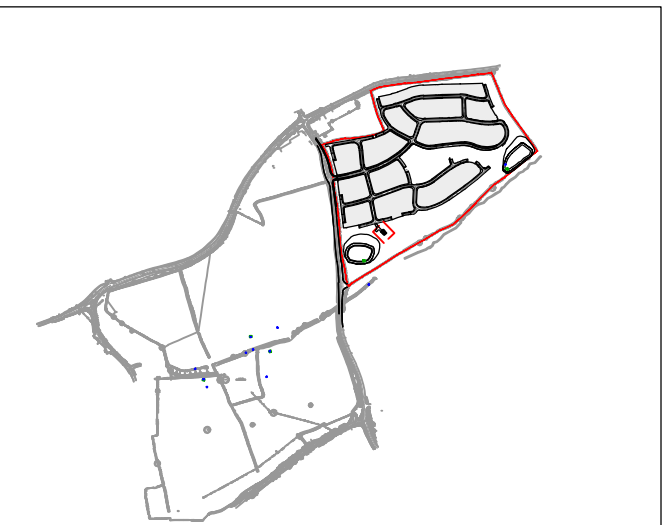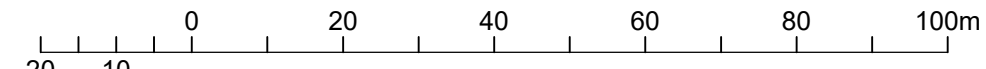

Sheet Location Plan (SCALE 1:20,000)